

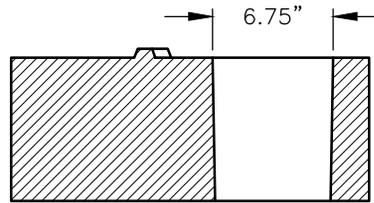



TOP VIEW

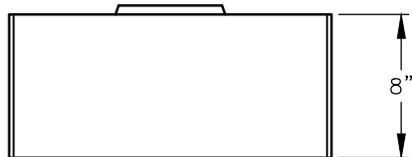


SECTION A-A

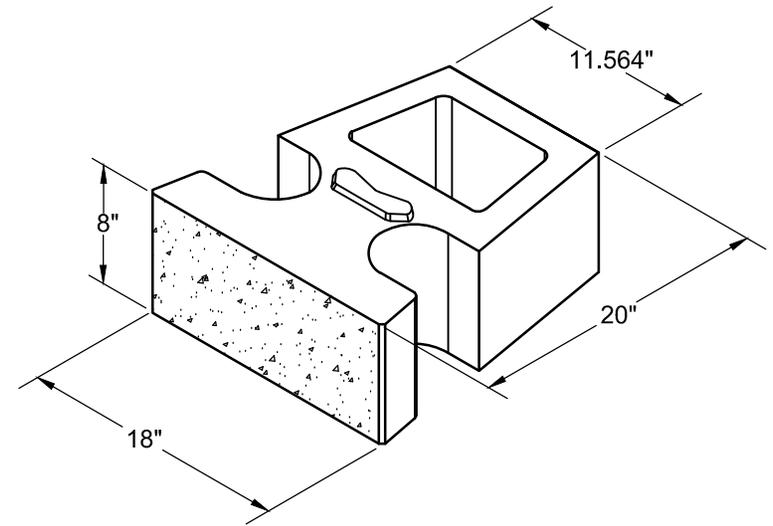


FRONT VIEW

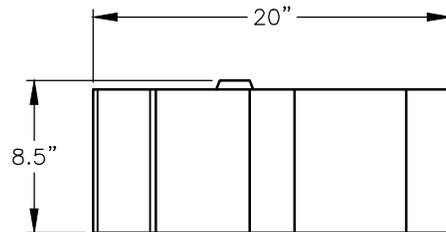

SIDE VIEW

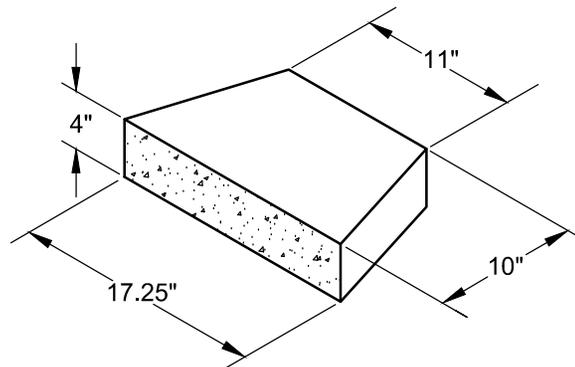

CAP UNIT

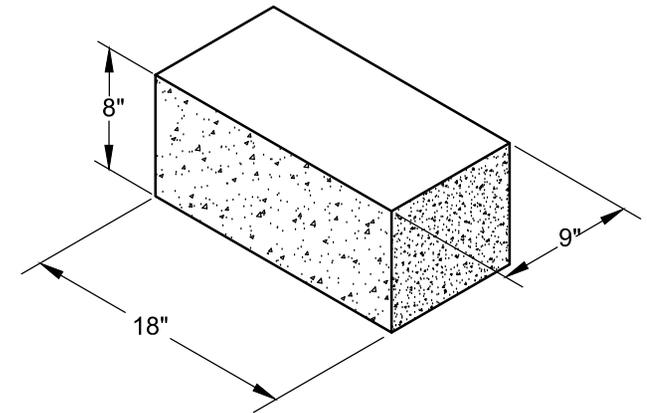

CORNER UNIT



© 2015 Anchor Wall Engineering, LLC
 © and ™ Anchor Wall Systems, Inc.
www.anchorwall.com

This drawing is for illustrative purposes only and should not be used for construction without the signature of a registered professional engineer.

Vertica Pro® Straight Face Retaining Wall System

Individual Block Details

Scale:
3/8" = 1'-0"

Drawn by:
LM

Date:
1/20/2016

Drawing number:
VPST01